

NOTES




ELEVATION NN

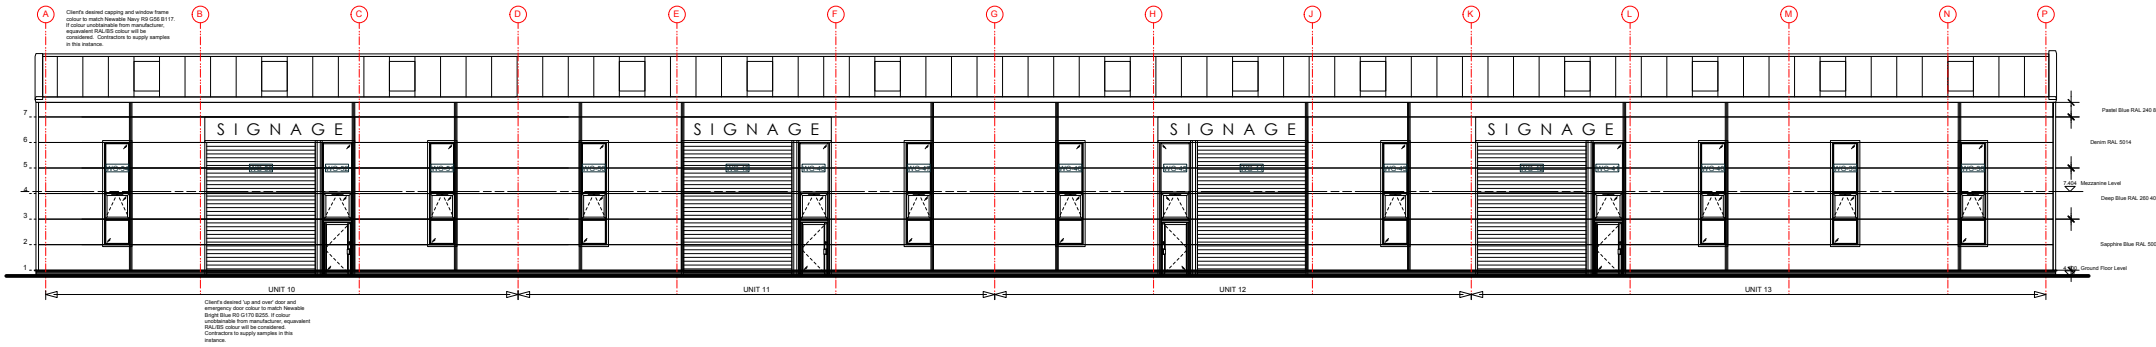


ELEVATION QQ

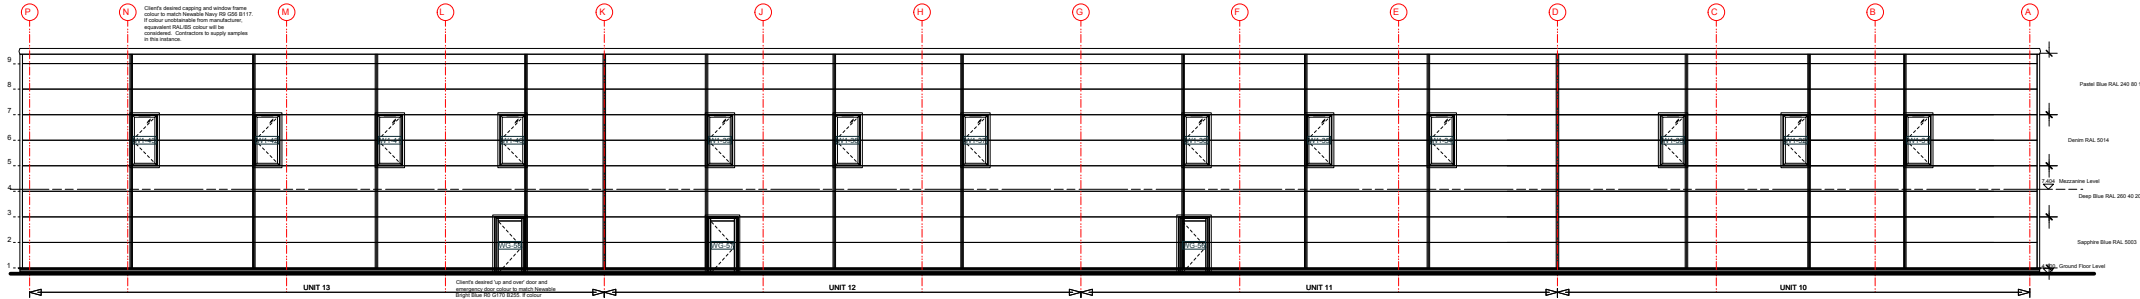


Elevation Location Key

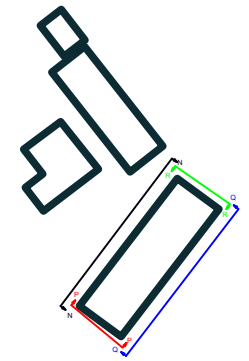

ELEVATION PP

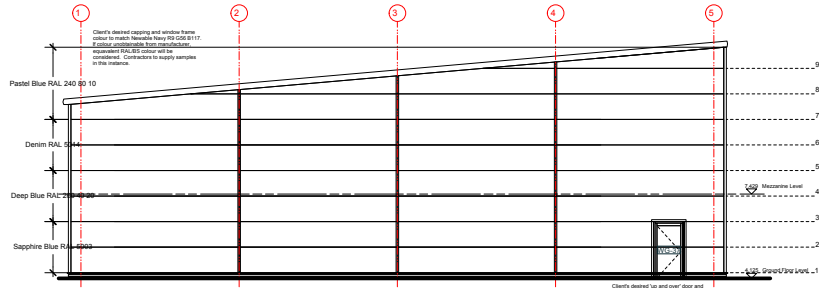

ELEVATION RR

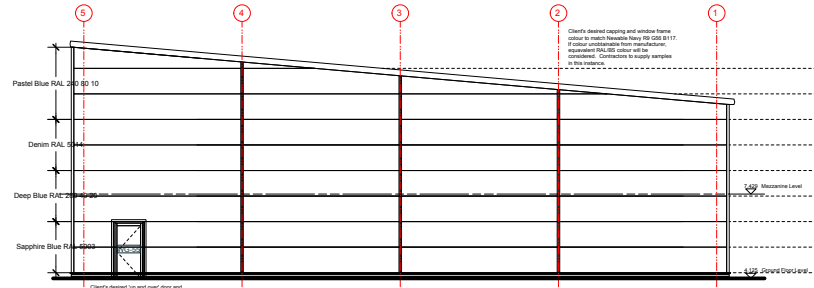

E 102118 Amendments following block plan content
 D 181017 Issued for construction
 C 5/17 Up and Over doors, emergency escape, coping and window framing details added to client's plan
 B 2/16/17 Final tender issue
 A 2/16/17 Provision of materials & doors information ready to proceed

FOR CONSTRUCTION
FORGEARCHITECTS

 Project: Creek Way

Newable

Drawn: Block 4 Elevations (units 10-13)
 Project Number: 1360_CA_223 E
 Date: Feb 18 Scale: 1:100

